

SHRI VASANTRAO BANDUJI PATIL TRUST'S

**APPASAHEB BIRNALE COLLEGE OF
ARCHITECTURE, SANGLI**

(Approved by AICTE, C.O.A New Delhi, Affiliated to Shivaji University Kolhapur)
District – Sangli 416416

Criterion IV

Infrastructure and Learning Resources

Key Indicator - 4.3 I.T. Infrastructure



SHRI VASANTRAO BANDUJI PATIL TRUST'S

APPASAHEB BIRNALE COLLEGE OF ARCHITECTURE, SANGLI

(Approved by AICTE, C.O.A New Delhi, Affiliated to Shivaji University Kolhapur)

South Shivajinagar, Sangli Miraj Road, Sangli-416146. Ph. No- (0233) 2320294, 2322336.

Website- www.abcasangli.edu.in Affiliated: Shivaji University Kolhapur

Principal: - Dr. Arundhati P Wategave Ph.D.

4.3.1 Available bandwidth of internet connection in the Institution (Leased line)

INDEX

S.No	List of Particulars
1.	Table for available bandwidth
2.	Technology Updation
3.	Location of installation of Wi-Fi devices in the campus premise.
4.	Map Showing location of Wi-Fi devices

1. Available band width of internet connection in the Institution

Sr. No.	Year	Available bandwidth of internet connection (Leased Line)	Internet Connection Updation	Internet Line	Number of Wi-Fi Device	Wi-Fi Date of Updation
1	2017-18	20MBPS	-	Broad-band	2	-
2	2018-19	100MBPS	July 2018	Fiber-line	2	-
3	2019-20	100MBPS	-	Fiber-line	2	-
4	2020-21	200MBPS	-	Fiber-line	3	May21
5	2021-22	200MBPS	-	Fiber-line	8	Jan22

2. Technology Updation (overall)

	Total computers	Comp Labs	Internet	Browsing centers	Comp centers	Office	Departments	Available band width (MGBPS)	Others
Existing	74	2	1	2	2		NIL	200mbps	-
Added	-	-	-	-	-	-	-	-	-
Total	74	2	1	2	2		NIL	200mbps	-

3. Location of installed Wi-Fi devices in the campus

S.No	Installed Location	No. of Device
1.	Admin Office	1
2.	O.T.S.	3
3.	First Floor	1
4.	Second floor	1
5.	Apex Auditorium	1
6.	Staff room First floor	1
Total		8




Appasaheb
VC. PRINCIPAL,
APPASAHEB BIRNALE COLLEGE
OF ARCHITECTURE, SANGLI.

Admin Office- 1 no.




O.T.S. ground floor- 1 no.

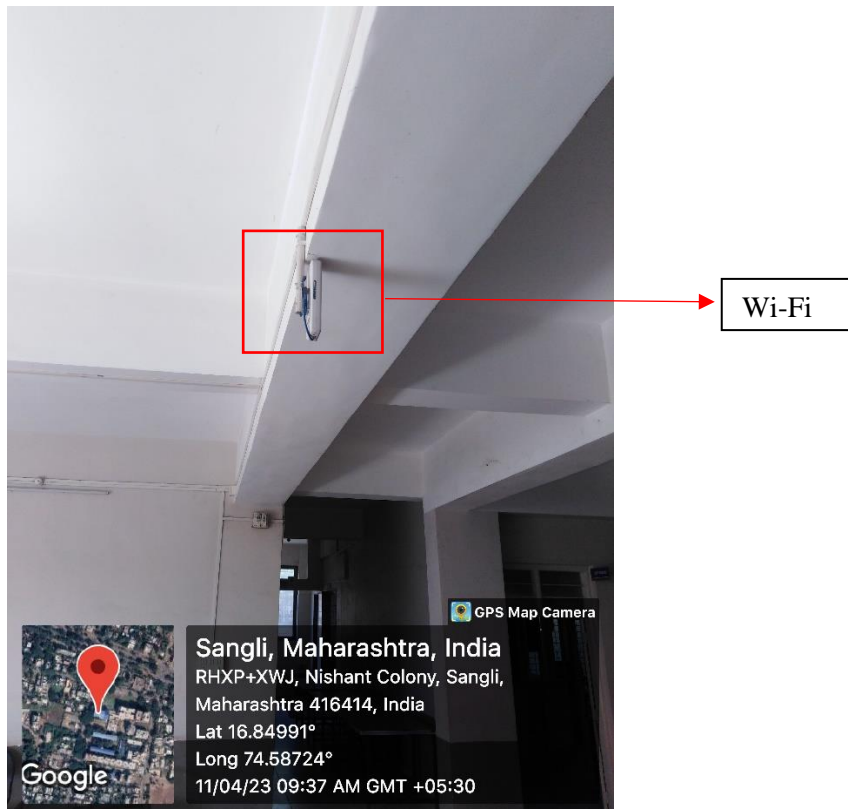

First Floor- 1 no.



O.T.S. First floor- 1 no.

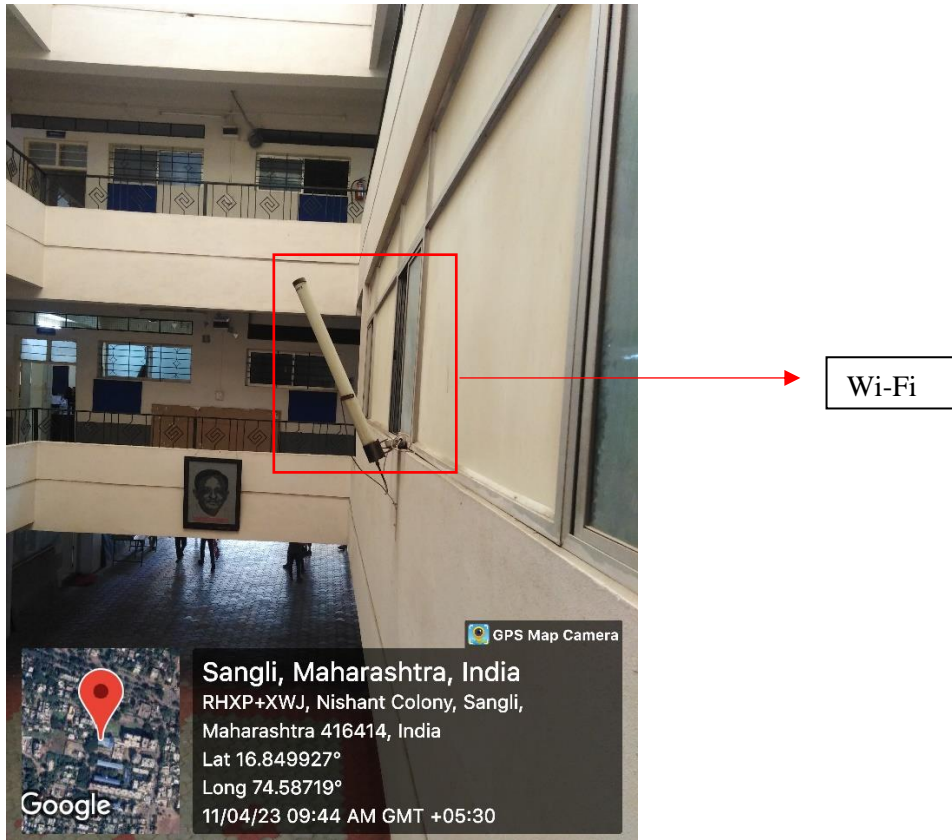

Staff room First floor- 1 no.



Wi-Fi

Second floor- 1 no.



Wi-Fi

O.T.S. Third floor- 1 no.




Wi-Fi

Apex Auditorium- 1 no.



Wi-Fi


4. Map Showing location of Wi-Fi devices: Ground Floor

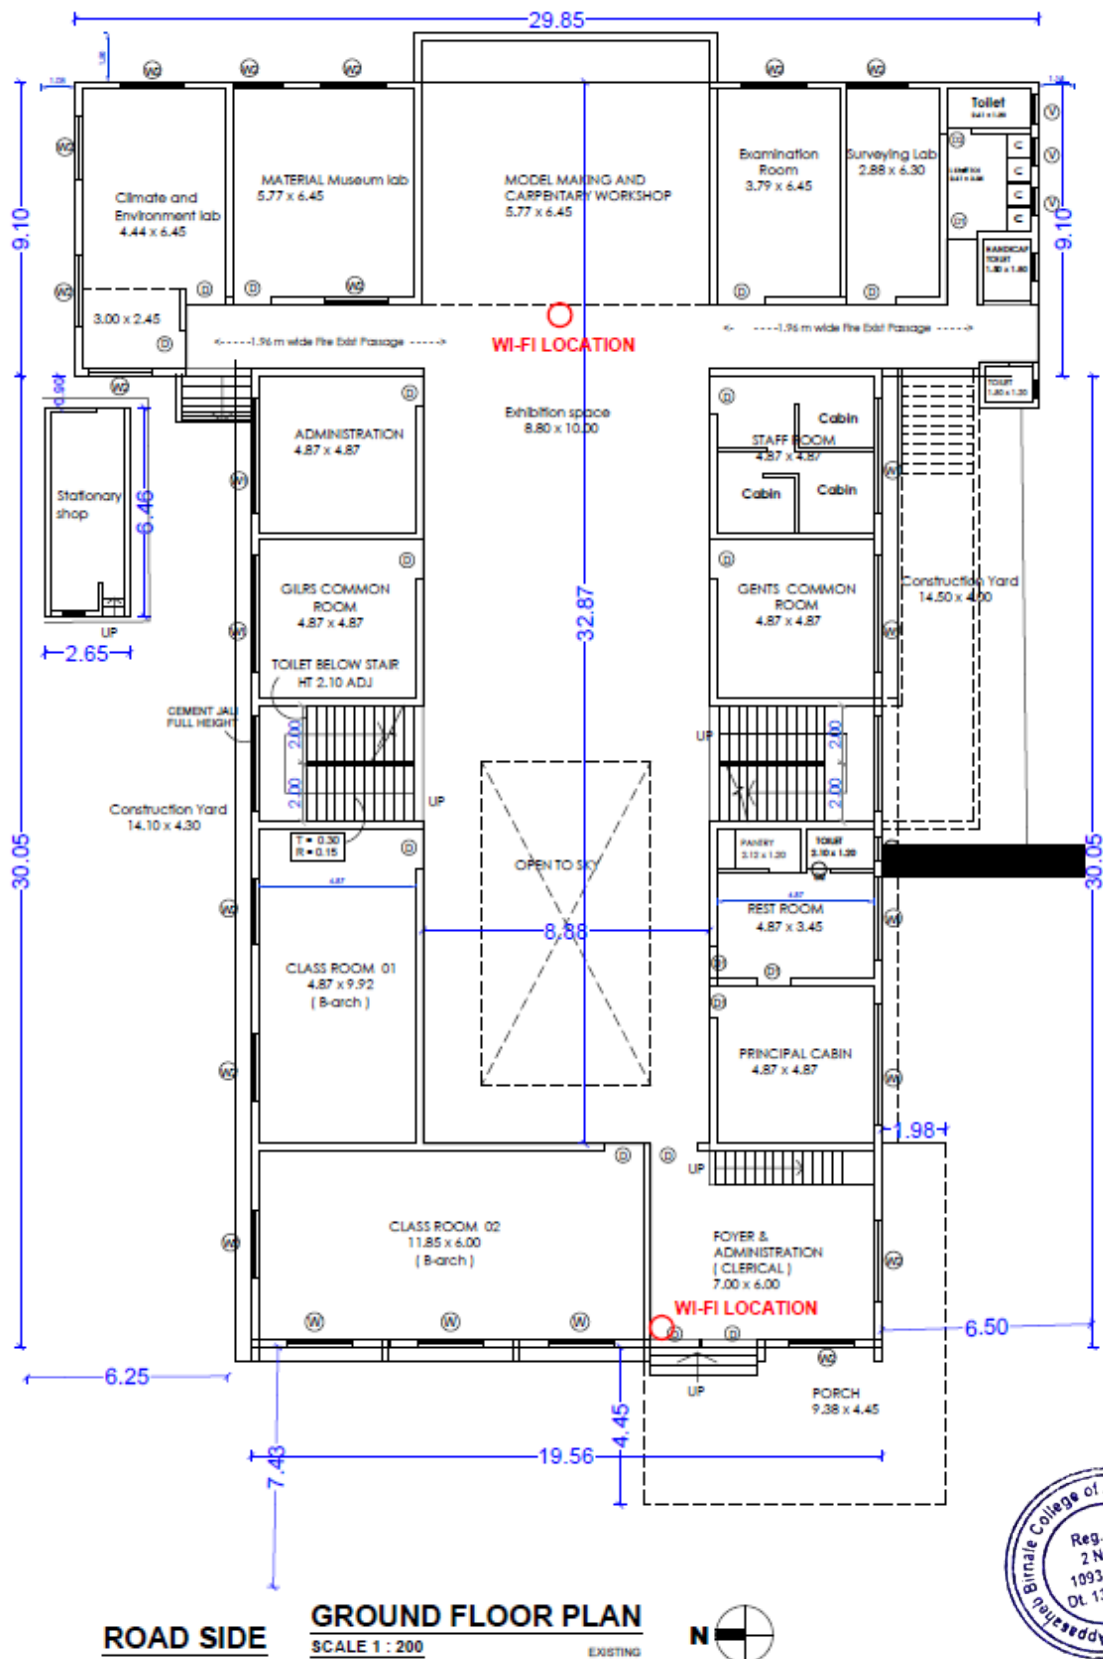

TOTAL 2 NOS. WI-FI CONNECTIONS ON GROUND FLOOR

U.C. PRINCIPAL,
APPASAHEB BIRNALE COLLEGE
OF ARCHITECTURE, SANGLI.

Map Showing location of Wi-Fi devices: First Floor

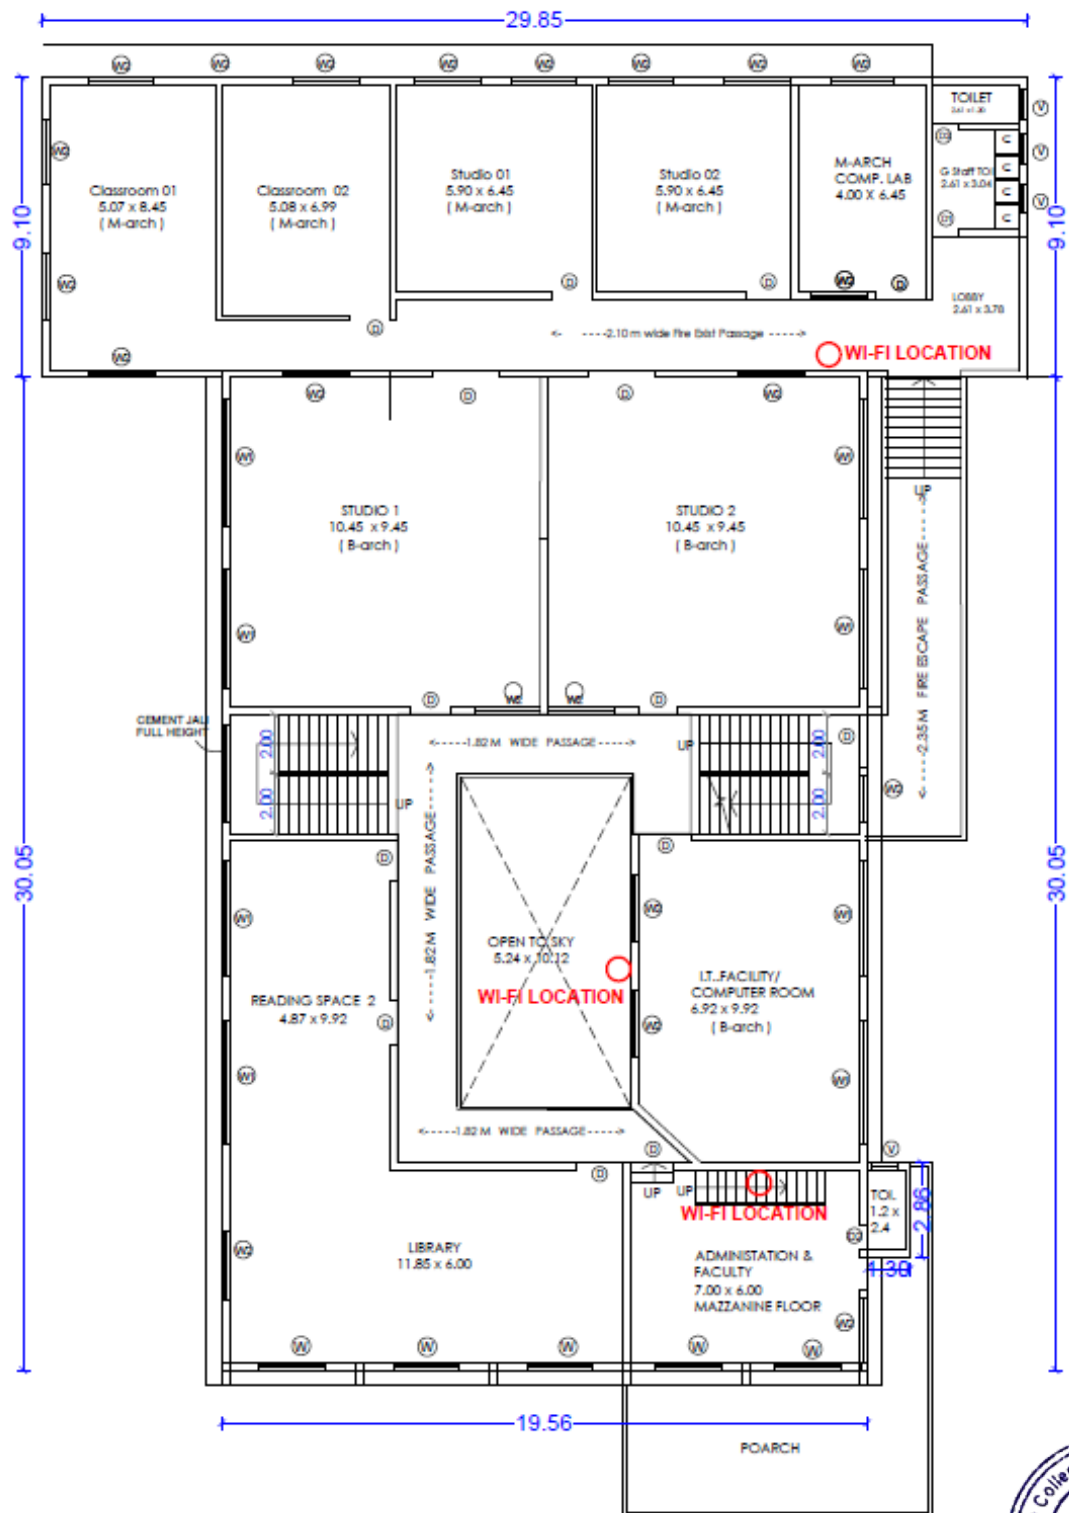


FIRST FLOOR PLAN
SCALE 1 : 200



TOTAL 3 NOS. WI-FI CONNECTIONS ON FIRST FLOOR

VC. PRINCIPAL,
APPASAHEB BIRNALE COLLEGE
OF ARCHITECTURE, SANGLI.

Map Showing location of Wi-Fi devices: Second Floor

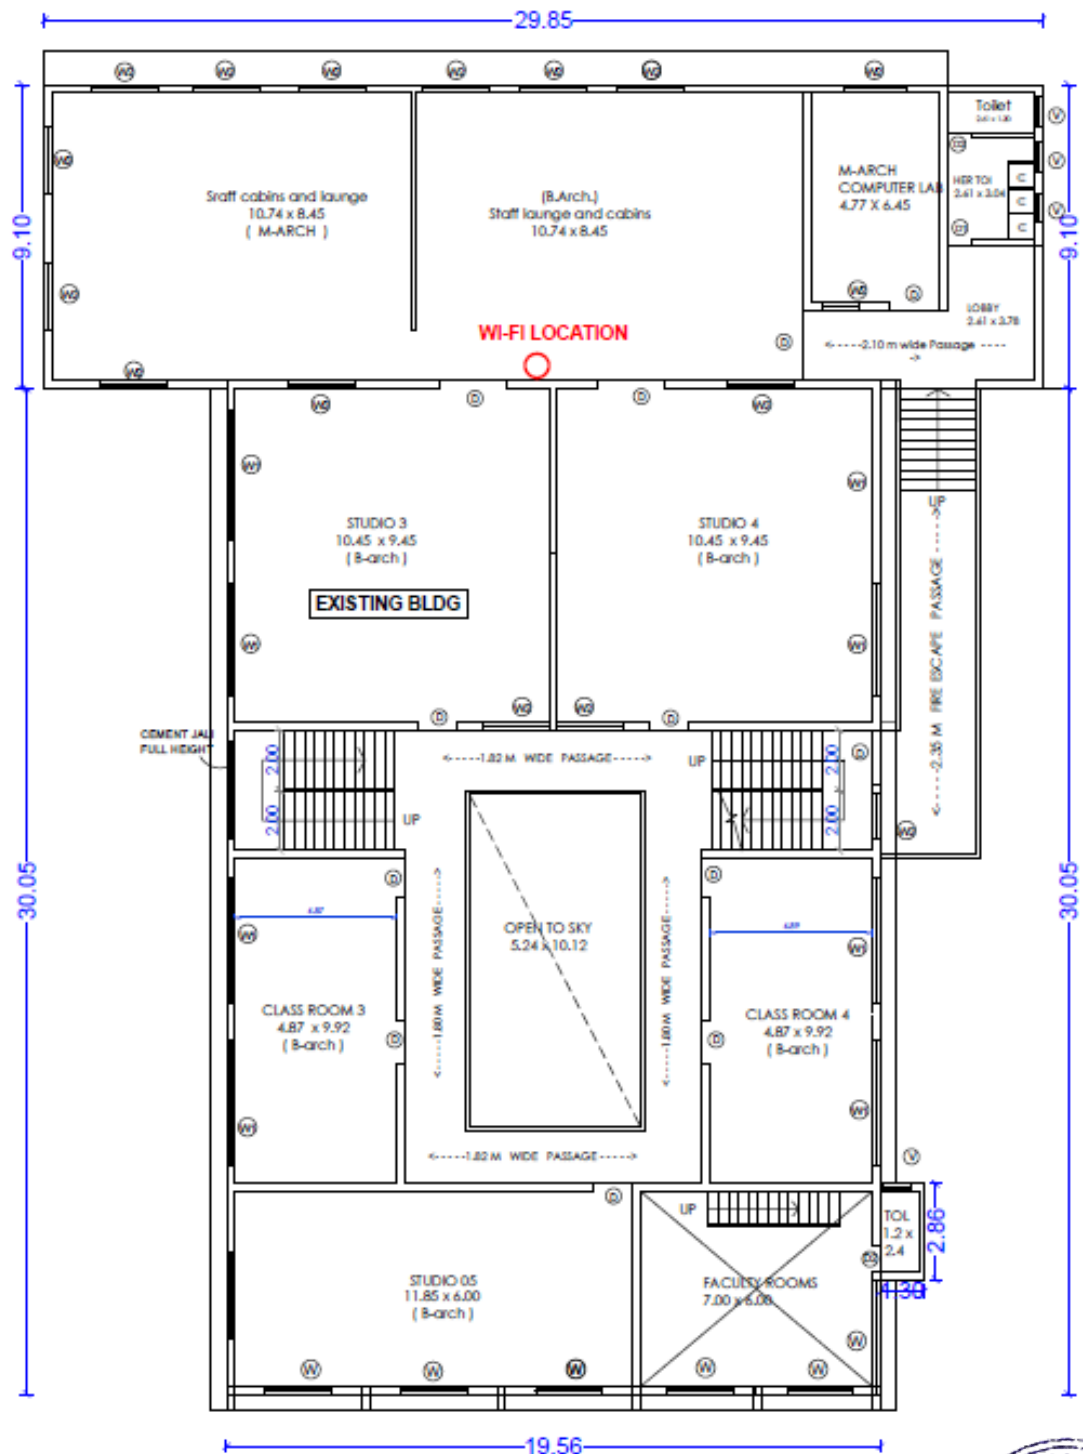


SECOND FLOOR PLAN
SCALE 1 : 200



TOTAL 1 NO. WI-FI CONNECTION ON SECOND FLOOR

Signature
VC. PRINCIPAL,
APPASAHEB BIRNALE COLLEGE
OF ARCHITECTURE, SANGLI.

Map Showing location of Wi-Fi devices: Third Floor

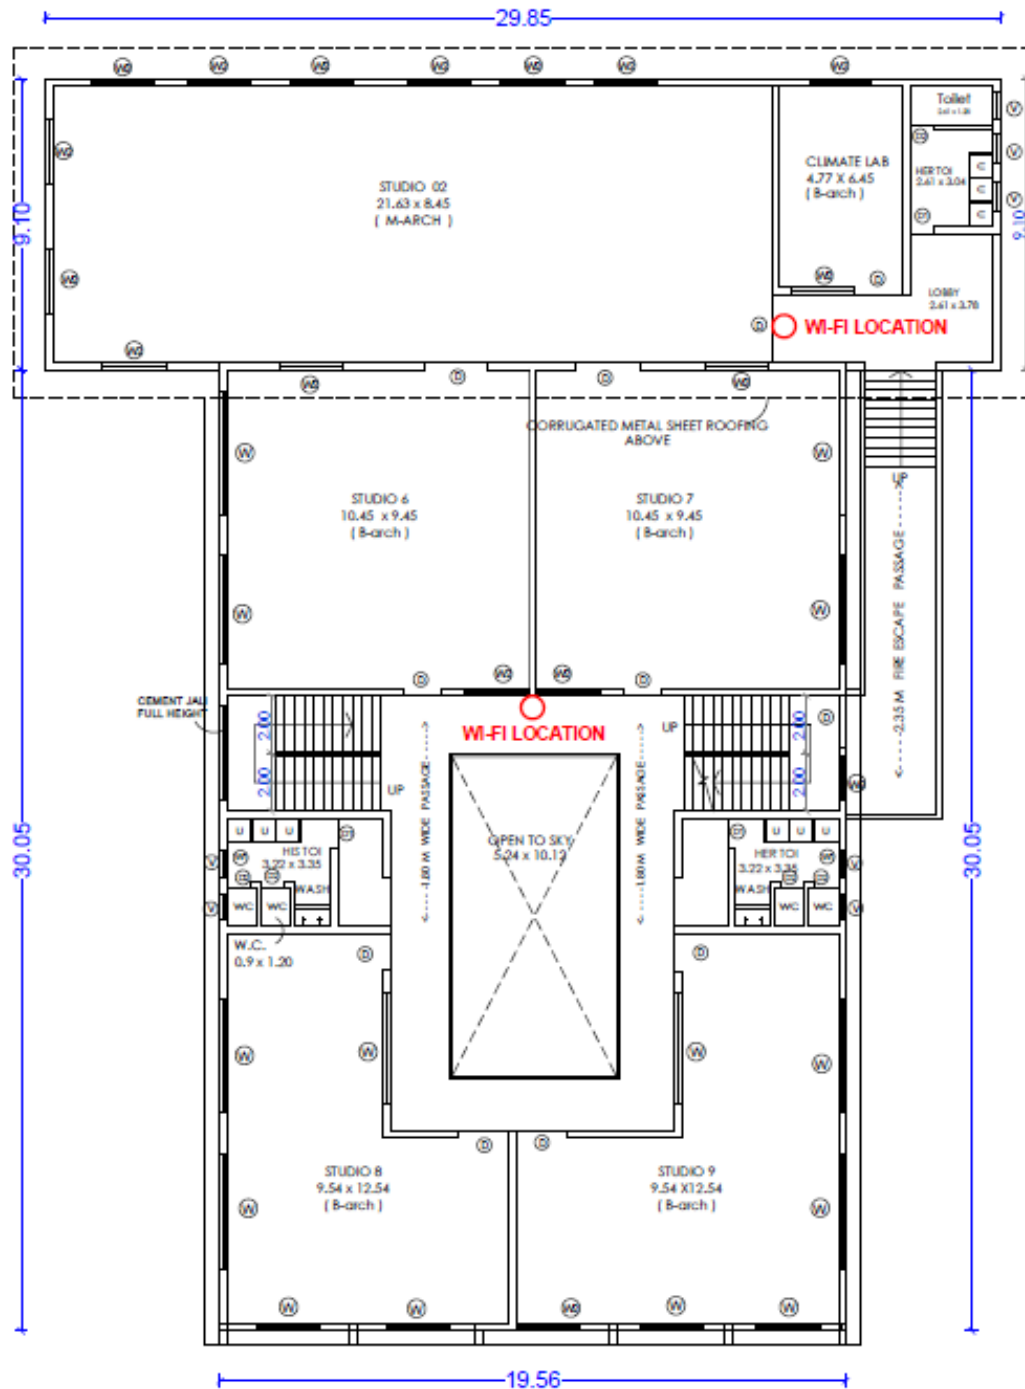

THIRD FLOOR PLAN
SCALE 1 : 200



TOTAL 2 NOS. WI-FI CONNECTIONS ON THIRD FLOOR



DOOR

Analyse

VC. PRINCIPAL,
APPASAHEB BIRNALE COLLEGE
OF ARCHITECTURE, SANGLI.